


ANNEXURE-IV

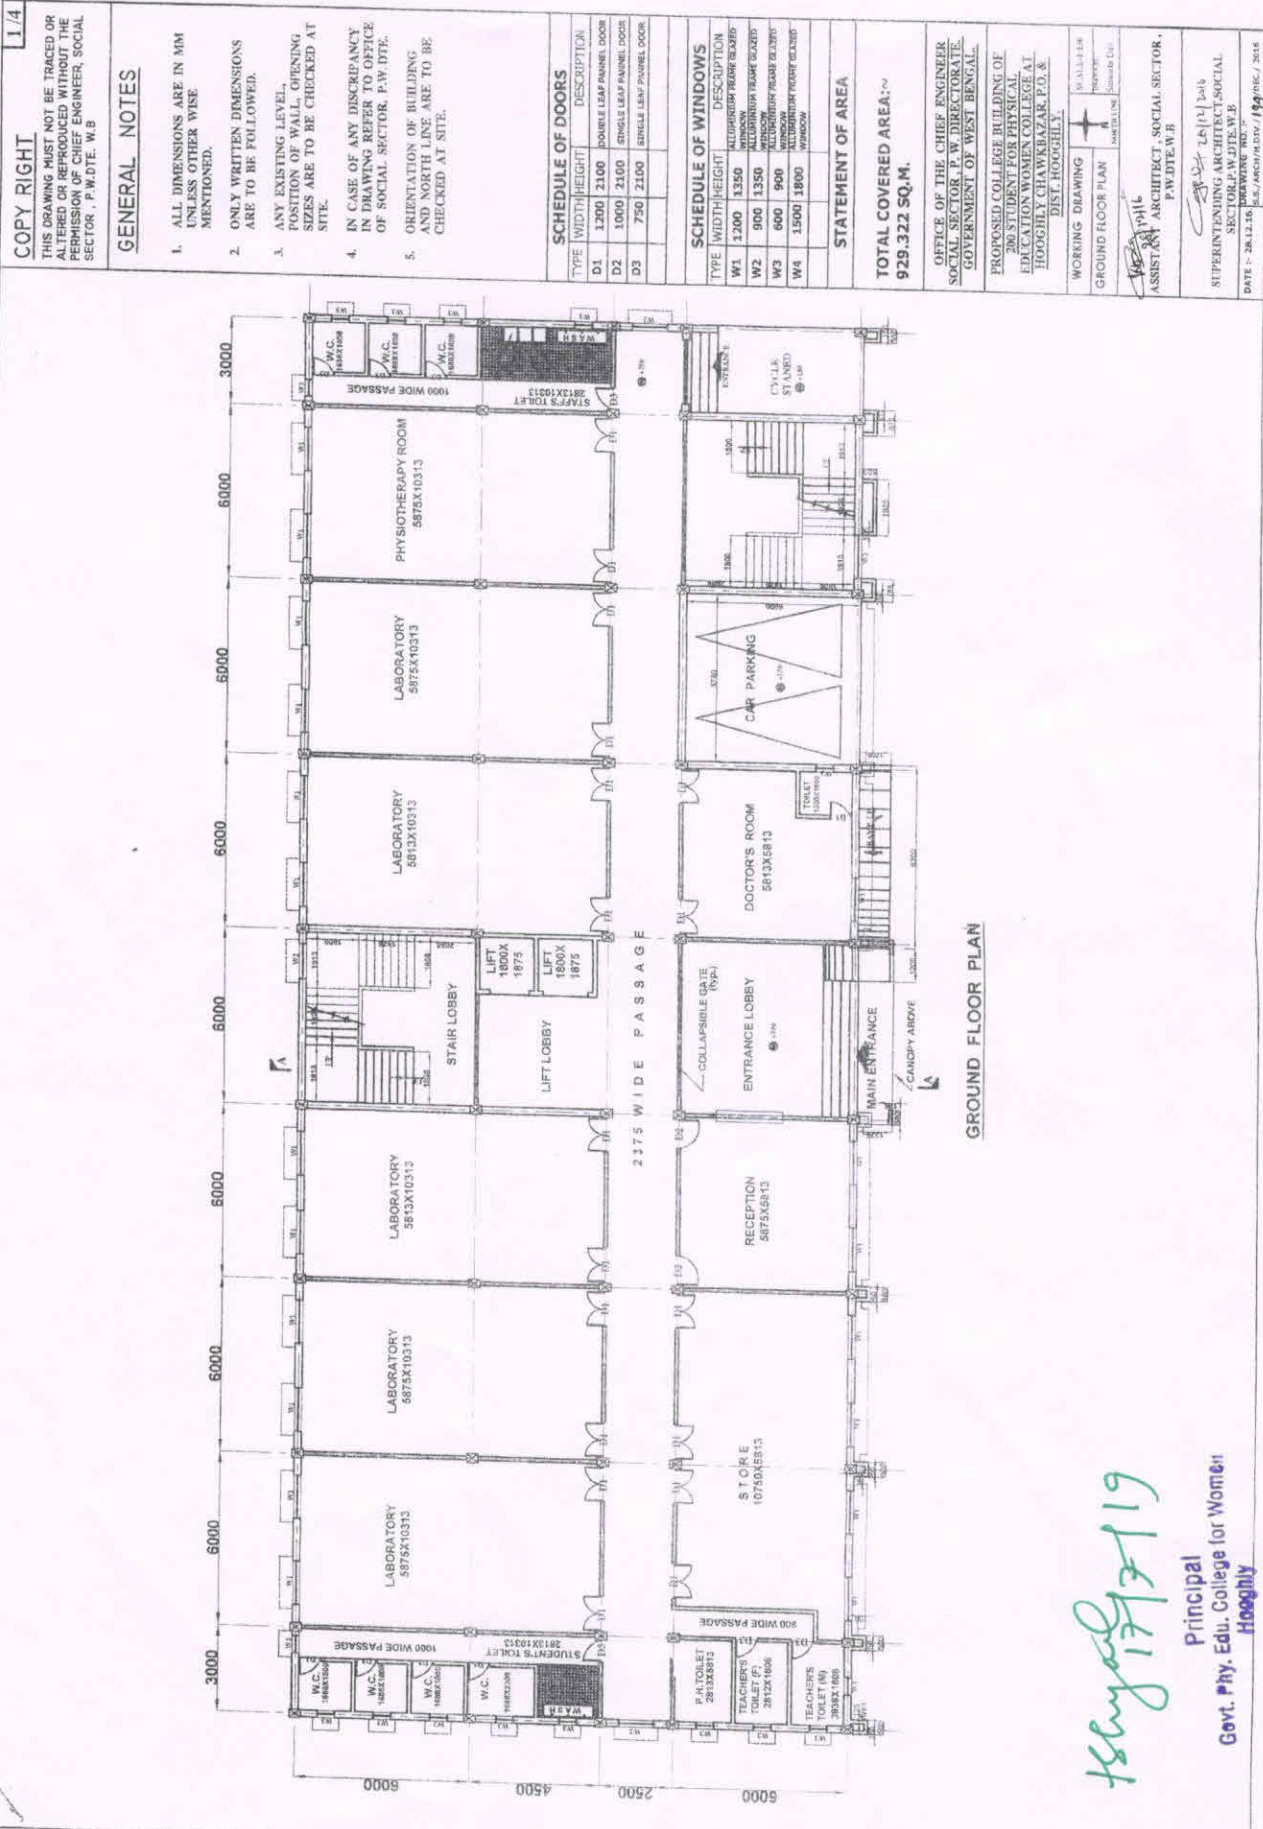

COPY RIGHT
THIS DRAWING MUST NOT BE TRACED OR ALTERED OR REPRODUCED WITHOUT THE PERMISSION OF CHIEF ENGINEER, SOCIAL SECTOR, P.W.D.T.E. W.B.

- GENERAL NOTES**
1. ALL DIMENSIONS ARE IN MM UNLESS OTHERWISE MENTIONED.
 2. ONLY WRITTEN DIMENSIONS ARE TO BE FOLLOWED.
 3. ANY EXISTING LEVEL, POSITION OF WALL, OPENING SIZES ARE TO BE CHECKED AT SITE.
 4. IN CASE OF ANY DISCREPANCY IN DRAWING REFER TO OFFICE OF SOCIAL SECTOR, P.W.D.T.E.
 5. ORIENTATION OF BUILDING AND NORTH LINE ARE TO BE CHECKED AT SITE.

SCHEDULE OF DOORS

TYPE	WIDTH	HEIGHT	DESCRIPTION
D1	1200	2100	DOUBLE LEAF PANEL DOOR
D2	1000	2100	SINGLE LEAF PANEL DOOR
D3	750	2100	SINGLE LEAF PANEL DOOR

SCHEDULE OF WINDOWS

TYPE	WIDTH	HEIGHT	DESCRIPTION
W1	1200	1350	UPPER PART FRAME GLAZED WINDOW
W2	900	1350	ALUMINIUM FRAME GLAZED WINDOW
W3	600	900	ALUMINIUM FRAME GLAZED WINDOW
W4	1500	1800	WINDOW

STATEMENT OF AREA

TOTAL COVERED AREA: ~ 929.322 SQ.M.

OFFICE OF THE CHIEF ENGINEER
SOCIAL SECTOR, P.W.DIRECTORATE,
GOVERNMENT OF WEST BENGAL.

PROPOSED COLLEGE BUILDING OF
200 STUDENT FOR PHYSICAL
EDUCATION WOMEN COLLEGE AT
HOOGHLY CHAWKBAZAR, P.O. &
DIST. HOOGHLY.

WORKING DRAWING
GROUND FLOOR PLAN
DATE: 28.12.18

ARCHITECT: P.W.D.T.E.W.B.

Principal
Govt. Phy. Edu. College for Women
Hooghly

17/7/19

THIS DRAWING MUST NOT BE TRACED OR ALTERED OR REPRODUCED WITHOUT THE PERMISSION OF CHIEF ENGINEER, SOCIAL SECTOR, P.W.D.TE. W.B

GENERAL NOTES

1. ALL DIMENSIONS ARE IN MM UNLESS OTHER WISE MENTIONED.
2. ONLY WRITTEN DIMENSIONS ARE TO BE FOLLOWED.
3. ANY EXISTING LEVEL POSITION OF WALL OPENING SIZES ARE TO BE CHECKED AT SITE.
4. IN CASE OF ANY DISCREPANCY IN DRAWING REFER TO OFFICE OF SOCIAL SECTOR, P.W.D.TE.
5. ORIENTATION OF BUILDING AND NORTH LINE ARE TO BE CHECKED AT SITE.

SCHEDULE OF DOORS

TYPE	WIDTH	HEIGHT	DESCRIPTION
D1	1200	2100	DOUBLE LEAF PANEL DOOR
D2	1000	2100	SINGLE LEAF PANEL DOOR
D3	750	2100	SINGLE LEAF PANEL DOOR

SCHEDULE OF WINDOWS

TYPE	WIDTH	HEIGHT	DESCRIPTION
W1	1200	1350	ALUMINIUM FRAME GLAZED WINDOW
W2	900	1350	ALUMINIUM FRAME GLAZED WINDOW
W3	600	900	ALUMINIUM FRAME GLAZED WINDOW
W4	1500	1800	ALUMINIUM FRAME GLAZED WINDOW

STATEMENT OF AREA

TOTAL COVERED AREA: ~ 929.322 SQ.M.

OFFICE OF THE CHIEF ENGINEER, SOCIAL SECTOR, P.W.D.TE. W.B. GOVERNMENT OF WEST BENGAL.


PROPOSED COLLEGE BUILDING OF 200 STUDENT FOR PHYSICAL EDUCATION WOMEN COLLEGE AT HOOGHLY CHAWABAZAR, P.O. & DIST. HOOGHLY.

WORKING DRAWING SCALE: 1:100
FIRST FLOOR PLAN NORTH LINE

ASSISTANT ARCHITECT, SOCIAL SECTOR, P.W.D.TE. W.B.

SUPERINTENDING ARCHITECT, SOCIAL SECTOR, P.W.D.TE. W.B.

DATE: 26.12.16

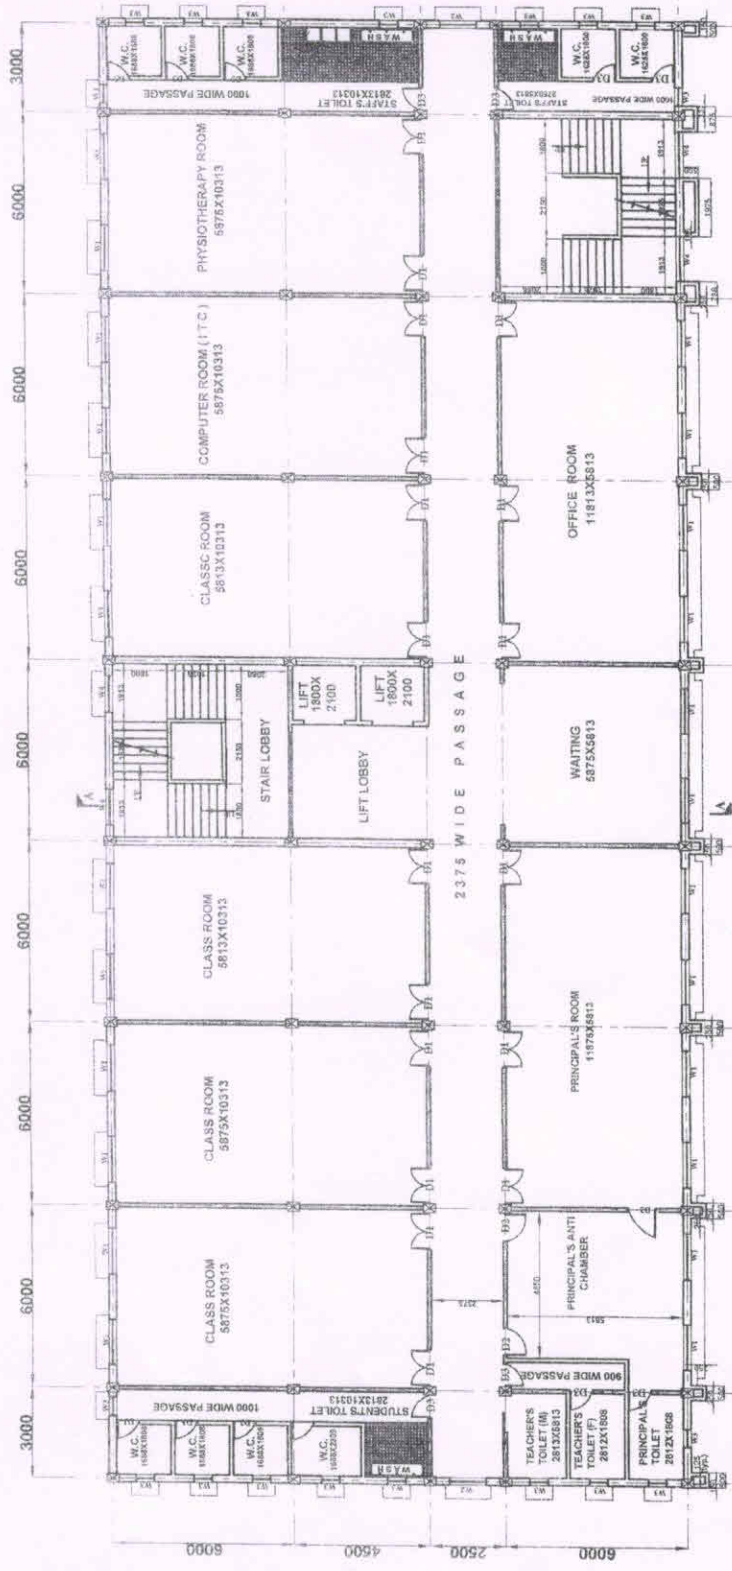

FIRST FLOOR PLAN

15 January 17/19

Principal
Govt. Phy. Edu. College for Women
Hooghly

COPY RIGHT

THIS DRAWING MUST NOT BE TRACED OR ALTERED OR REPRODUCED WITHOUT THE PERMISSION OF CHIEF ENGINEER, SOCIAL SECTOR, P.W.D.TE. W.B

GENERAL NOTES

1. ALL DIMENSIONS ARE IN MM UNLESS OTHER WISE MENTIONED.
2. ONLY WRITTEN DIMENSIONS ARE TO BE FOLLOWED.
3. ANY EXISTING LEVEL POSITION OF WALL OPENING SIZES ARE TO BE CHECKED AT SITE.
4. IN CASE OF ANY DISCREPANCY IN DRAWING REFER TO OFFICE OF SOCIAL SECTOR, P.W.D.TE.
5. ORIENTATION OF BUILDING AND NORTH LINE ARE TO BE CHECKED AT SITE.

SCHEDULE OF DOORS

TYPE	WIDTH	HEIGHT	DESCRIPTION
D1	1200	2100	DOUBLE LEAF PANEL DOOR
D2	1000	2100	SINGLE LEAF PANEL DOOR
D3	750	2100	SINGLE LEAF PANEL DOOR

SCHEDULE OF WINDOWS

TYPE	WIDTH	HEIGHT	DESCRIPTION
W1	1200	1350	ALUMINIUM FRAME GLAZED WINDOW
W2	900	1350	ALUMINIUM FRAME GLAZED WINDOW
W3	600	900	ALUMINIUM FRAME GLAZED WINDOW
W4	1500	1800	ALUMINIUM FRAME GLAZED WINDOW

STATEMENT OF AREA


TOTAL COVERED AREA: ~ 929.322 SQ.M.

OFFICE OF THE CHIEF ENGINEER, SOCIAL SECTOR, P.W. DIRECTORATE, GOVERNMENT OF WEST BENGAL.

PROPOSED COLLEGE BUILDING OF 200 STUDENT FOR PHYSICAL EDUCATION WOMEN COLLEGE AT HOOGHLY CHAWKBAZAR, P.O. & DIST. HOOGHLY.

WORKING DRAWING SCALE: 1/8" = 1'-0" SECOND FLOOR PLAN

ASSISTANT ARCHITECT, SOCIAL SECTOR, P.W.D.TE.W.B. SUPERINTENDING ARCHITECT, SOCIAL SECTOR, P.W.D.TE.W.B. DATE: 25.12.16 DRAWING NO.: 186/REG./2015

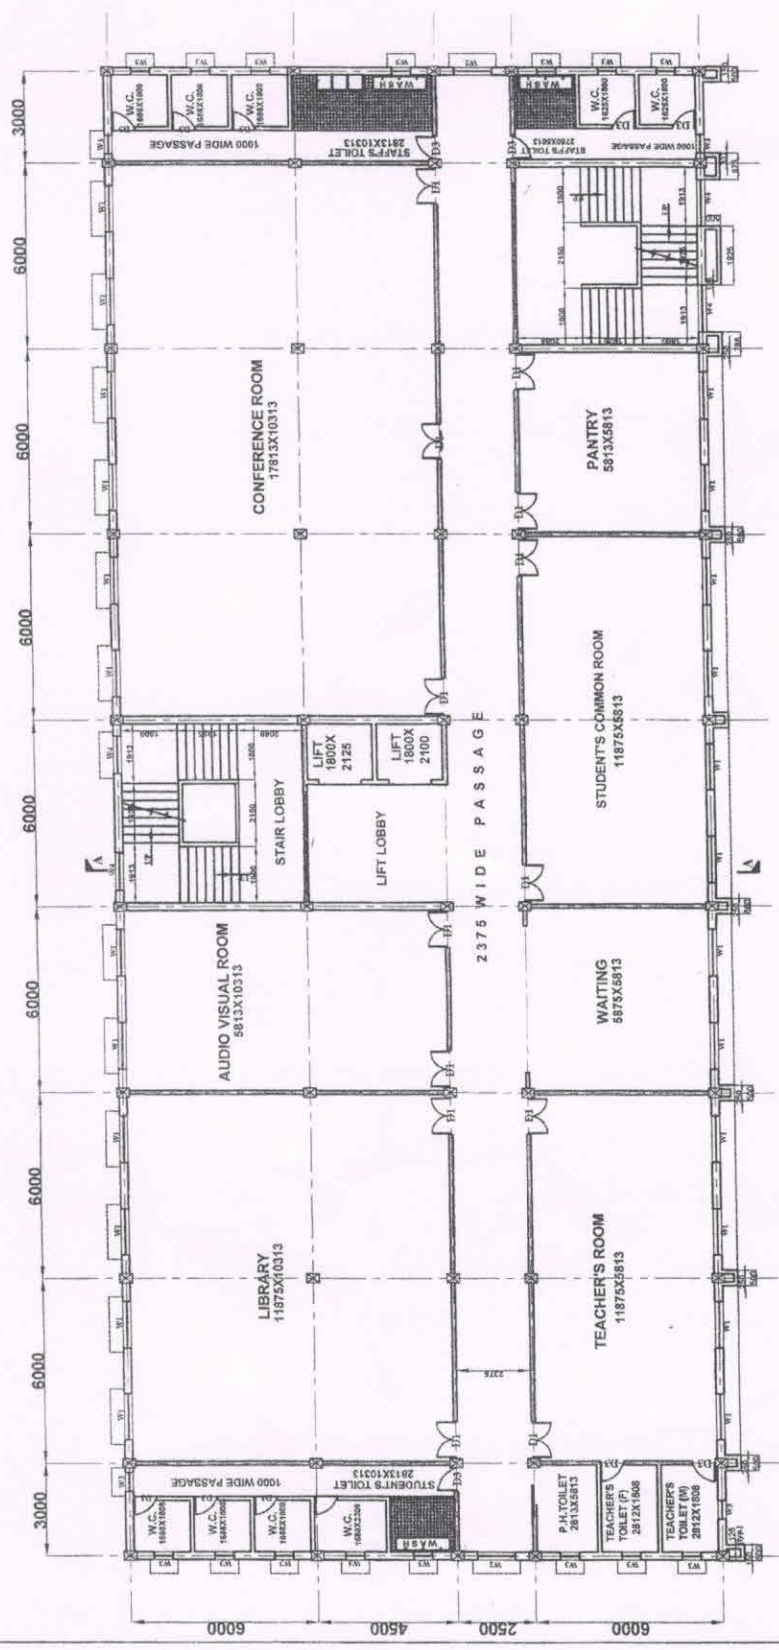

SECOND FLOOR PLAN

Handwritten signature in green ink: tsbnyg 6174116

Principal
Govt. Phy. Edu. College for Women
Hooghly

THIS DRAWING MUST NOT BE TRACED OR ALTERED OR REPRODUCED WITHOUT THE PERMISSION OF CHIEF ENGINEER, SOCIAL SECTOR, P.W.D.TE. W.B.

GENERAL NOTES

1. ALL DIMENSIONS ARE IN MM UNLESS OTHERWISE MENTIONED.
2. ONLY WRITTEN DIMENSIONS ARE TO BE FOLLOWED.
3. ANY EXISTING LEVEL, POSITION OF WALL, OPENING SIZES ARE TO BE CHECKED AT SITE.
4. IN CASE OF ANY DISCREPANCY IN DRAWING REFER TO OFFICE OF SOCIAL SECTOR, P.W.D.TE.
5. ORIENTATION OF BUILDING AND NORTH LINE ARE TO BE CHECKED AT SITE.

SCHEDULE OF DOORS

TYPE	WIDTH	HEIGHT	DESCRIPTION
D1	1200	2100	DOUBLE LEAF PANEL DOOR
D2	1000	2100	SINGLE LEAF PANEL DOOR
D3	750	2100	SINGLE LEAF PANEL DOOR

SCHEDULE OF WINDOWS

TYPE	WIDTH	HEIGHT	DESCRIPTION
W1	1200	1350	ALUMINIUM FRAME GLAZED WINDOW
W2	900	1350	ALUMINIUM FRAME GLAZED WINDOW
W3	600	900	ALUMINIUM FRAME GLAZED WINDOW
W4	1200	1800	ALUMINIUM FRAME GLAZED WINDOW

STATEMENT OF AREA

TOTAL COVERED AREA ~ 929.322 SQ.M.

OFFICE OF THE CHIEF ENGINEER, SOCIAL SECTOR, P.W. DIRECTORATE, GOVERNMENT OF WEST BENGAL.


PROPOSED COLLEGE BUILDING OF 200 STUDENT FOR PHYSICAL EDUCATION WOMEN COLLEGE AT HOOGHLY CHAYKAZAR, P.O. & DIST. HOOGHLY.

WORKING DRAWING
SCALE: 1/10
FRONT ELEVATION


ASSISTANT ARCHITECT, SOCIAL SECTOR, P.W.D.TE. W.B.

SUPERINTENDING ARCHITECT, SOCIAL SECTOR, P.W.D.TE. W.B.


DATE: 26.12.16

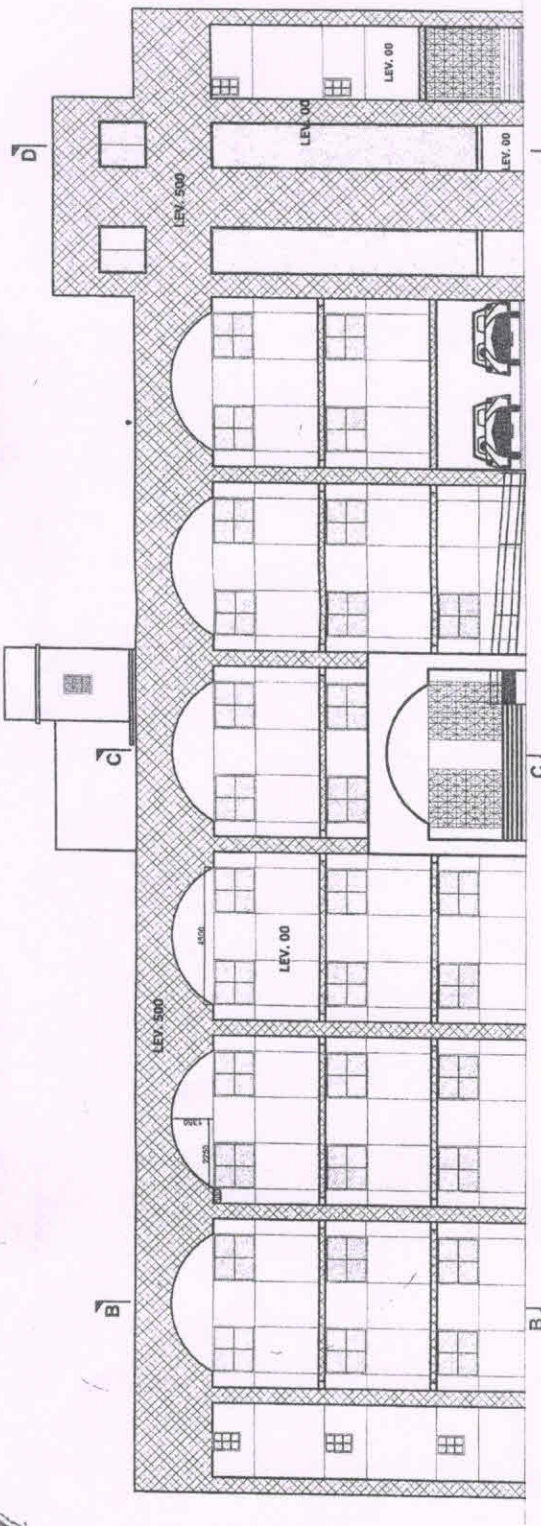


FRONT ELEVATION

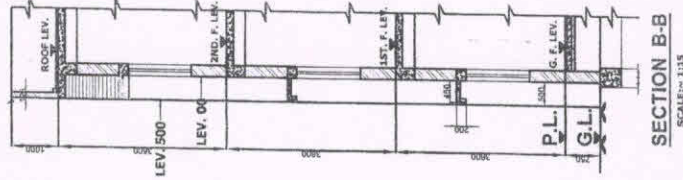


SECTION B-B
SCALE: ~ 1:15

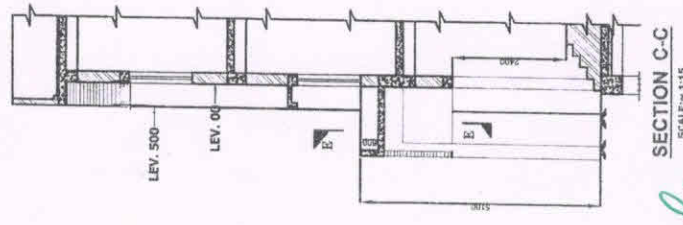

SECTION C-C
SCALE: ~ 1:15

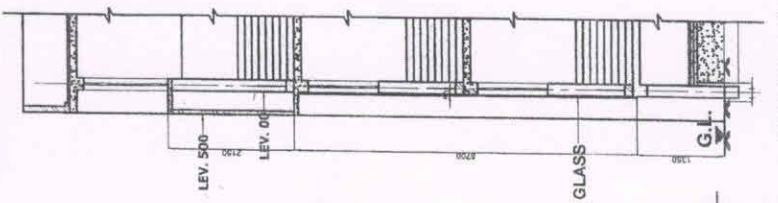

SECTION D-D
SCALE: ~ 1:15

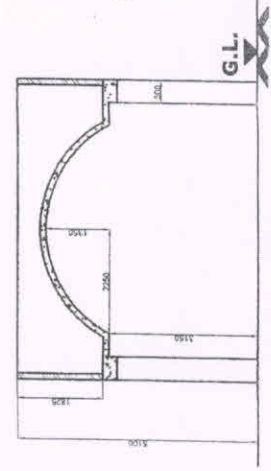

SECTION E-E
SCALE: ~ 1:15

Handwritten signature and date: 26/12/16

Principal
Govt. Phy. Edu. College for Women
Hooghly

COPY RIGHT

THIS DRAWING MUST NOT BE TRACED OR ALTERED OR REPRODUCED WITHOUT THE PERMISSION OF CHIEF ENGINEER, SOCIAL SECTOR, P. W. D.TE. W.B

GENERAL NOTES

1. ALL DIMENSIONS ARE IN MM UNLESS OTHER WISE MENTIONED.
2. ONLY WRITTEN DIMENSIONS ARE TO BE FOLLOWED.
3. ANY EXISTING LEVEL, POSITION OF WALL, OPENING SIZES ARE TO BE CHECKED AT SITE.
4. IN CASE OF ANY DISCREPANCY IN DRAWING REFER TO OFFICE OF SOCIAL SECTOR, P.W.D.TE.
5. ORIENTATION OF BUILDING AND NORTH LINE ARE TO BE CHECKED AT SITE.

SCHEDULE OF DOORS	
TYPE	DESCRIPTION
D1	DOUBLE LEAF PANEL DOOR
D2	SINGLE LEAF PANEL DOOR
D3	SINGLE LEAF PANEL DOOR

SCHEDULE OF WINDOWS	
TYPE	DESCRIPTION
W1	ALUMINIUM FRAME GLAZED WINDOW
W2	WOODEN FRAME GLAZED WINDOW
W3	ALUMINIUM FRAME GLAZED WINDOW
W4	ALUMINIUM FRAME GLAZED WINDOW

STATEMENT OF AREA

TOTAL COVERED AREA: ~ 929.322 SQ.M.


OFFICE OF THE CHIEF ENGINEER SOCIAL SECTOR, P. W. DIRECTORATE, GOVERNMENT OF WEST BENGAL.
 PROPOSED COLLEGE BUILDING OF 200 STUDENT FOR PHYSICAL EDUCATION WOMEN COLLEGE AT HOOGHLY CHAWKBAZAR, P.O. & HOOGHLY CHAWKBAZAR, P.O. & DIST. HOOGHLY.

SCALE: 1/100
 NORTH LINE
 SECTION

ASSISTANT ARCHITECT, SOCIAL SECTOR, P.W.D.TE.W.B
 21/06/2016

Prin. Boina Paul 21.6.16
 SUPERINTENDING ARCHITECT, SOCIAL SECTOR, P.W.D.TE.W.B

DATE: 20.06.16 DRAWING NO: S.S./ARCH/115/JUN/2016

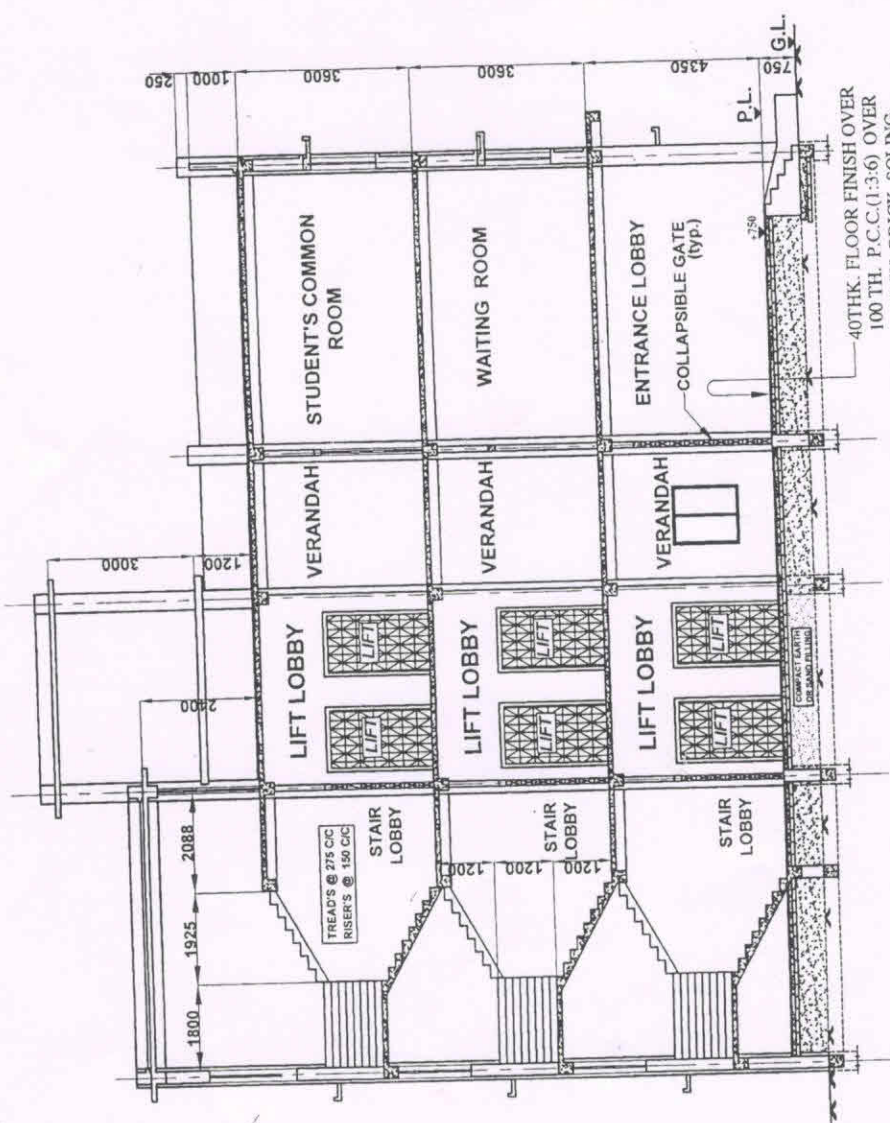

SECTION ON A-A

Handwritten signature: H. Sanyal
 12/7/19

Principal
 Govt. Phy. Edu. College for Women
 Hooghly

THIS DRAWING SUPERSEDES THE PREVIOUS DRAWING NO. S.S./ARCH./280 NOV./2015 DATED: ~16.11.15